

DEVELOPERS OPTION #5: CONSISTS OF AN AREA OF 81,830 S.F. (EXCLUDES BMP)
 AMENITIES INCLUDE: SPECIALTY HARDSCAPE, GRASS PLAY AREA, PAVILION, BENCHES, TRASH RECEPTACLES, 8' TRAIL, BIKERACK, AND TOT LOTS
 SEE SITE FURNISHING SHEET FOR DETAILS


(5) DEVELOPERS OPTION

SCALE: 1"=30'

PLAN STATUS	
2/11/2014	PER CHECKLIST COMMENTS
3/17/2014	PER TOWN COMMENTS
2/23/2014	PER TOWN COMMENTS
3/17/2015	PER TOWN COMMENTS
06/28/2015	PER TOWN COMMENTS

DATE	DESCRIPTION
BDR DESIGN	CIM DRAWN CMM CHKD
SCALE	H: AS NOTED V:

JOB No. 2616-06-001
 DATE DEC. 23, 2013
 FILE No. 2616-D-ZP-001

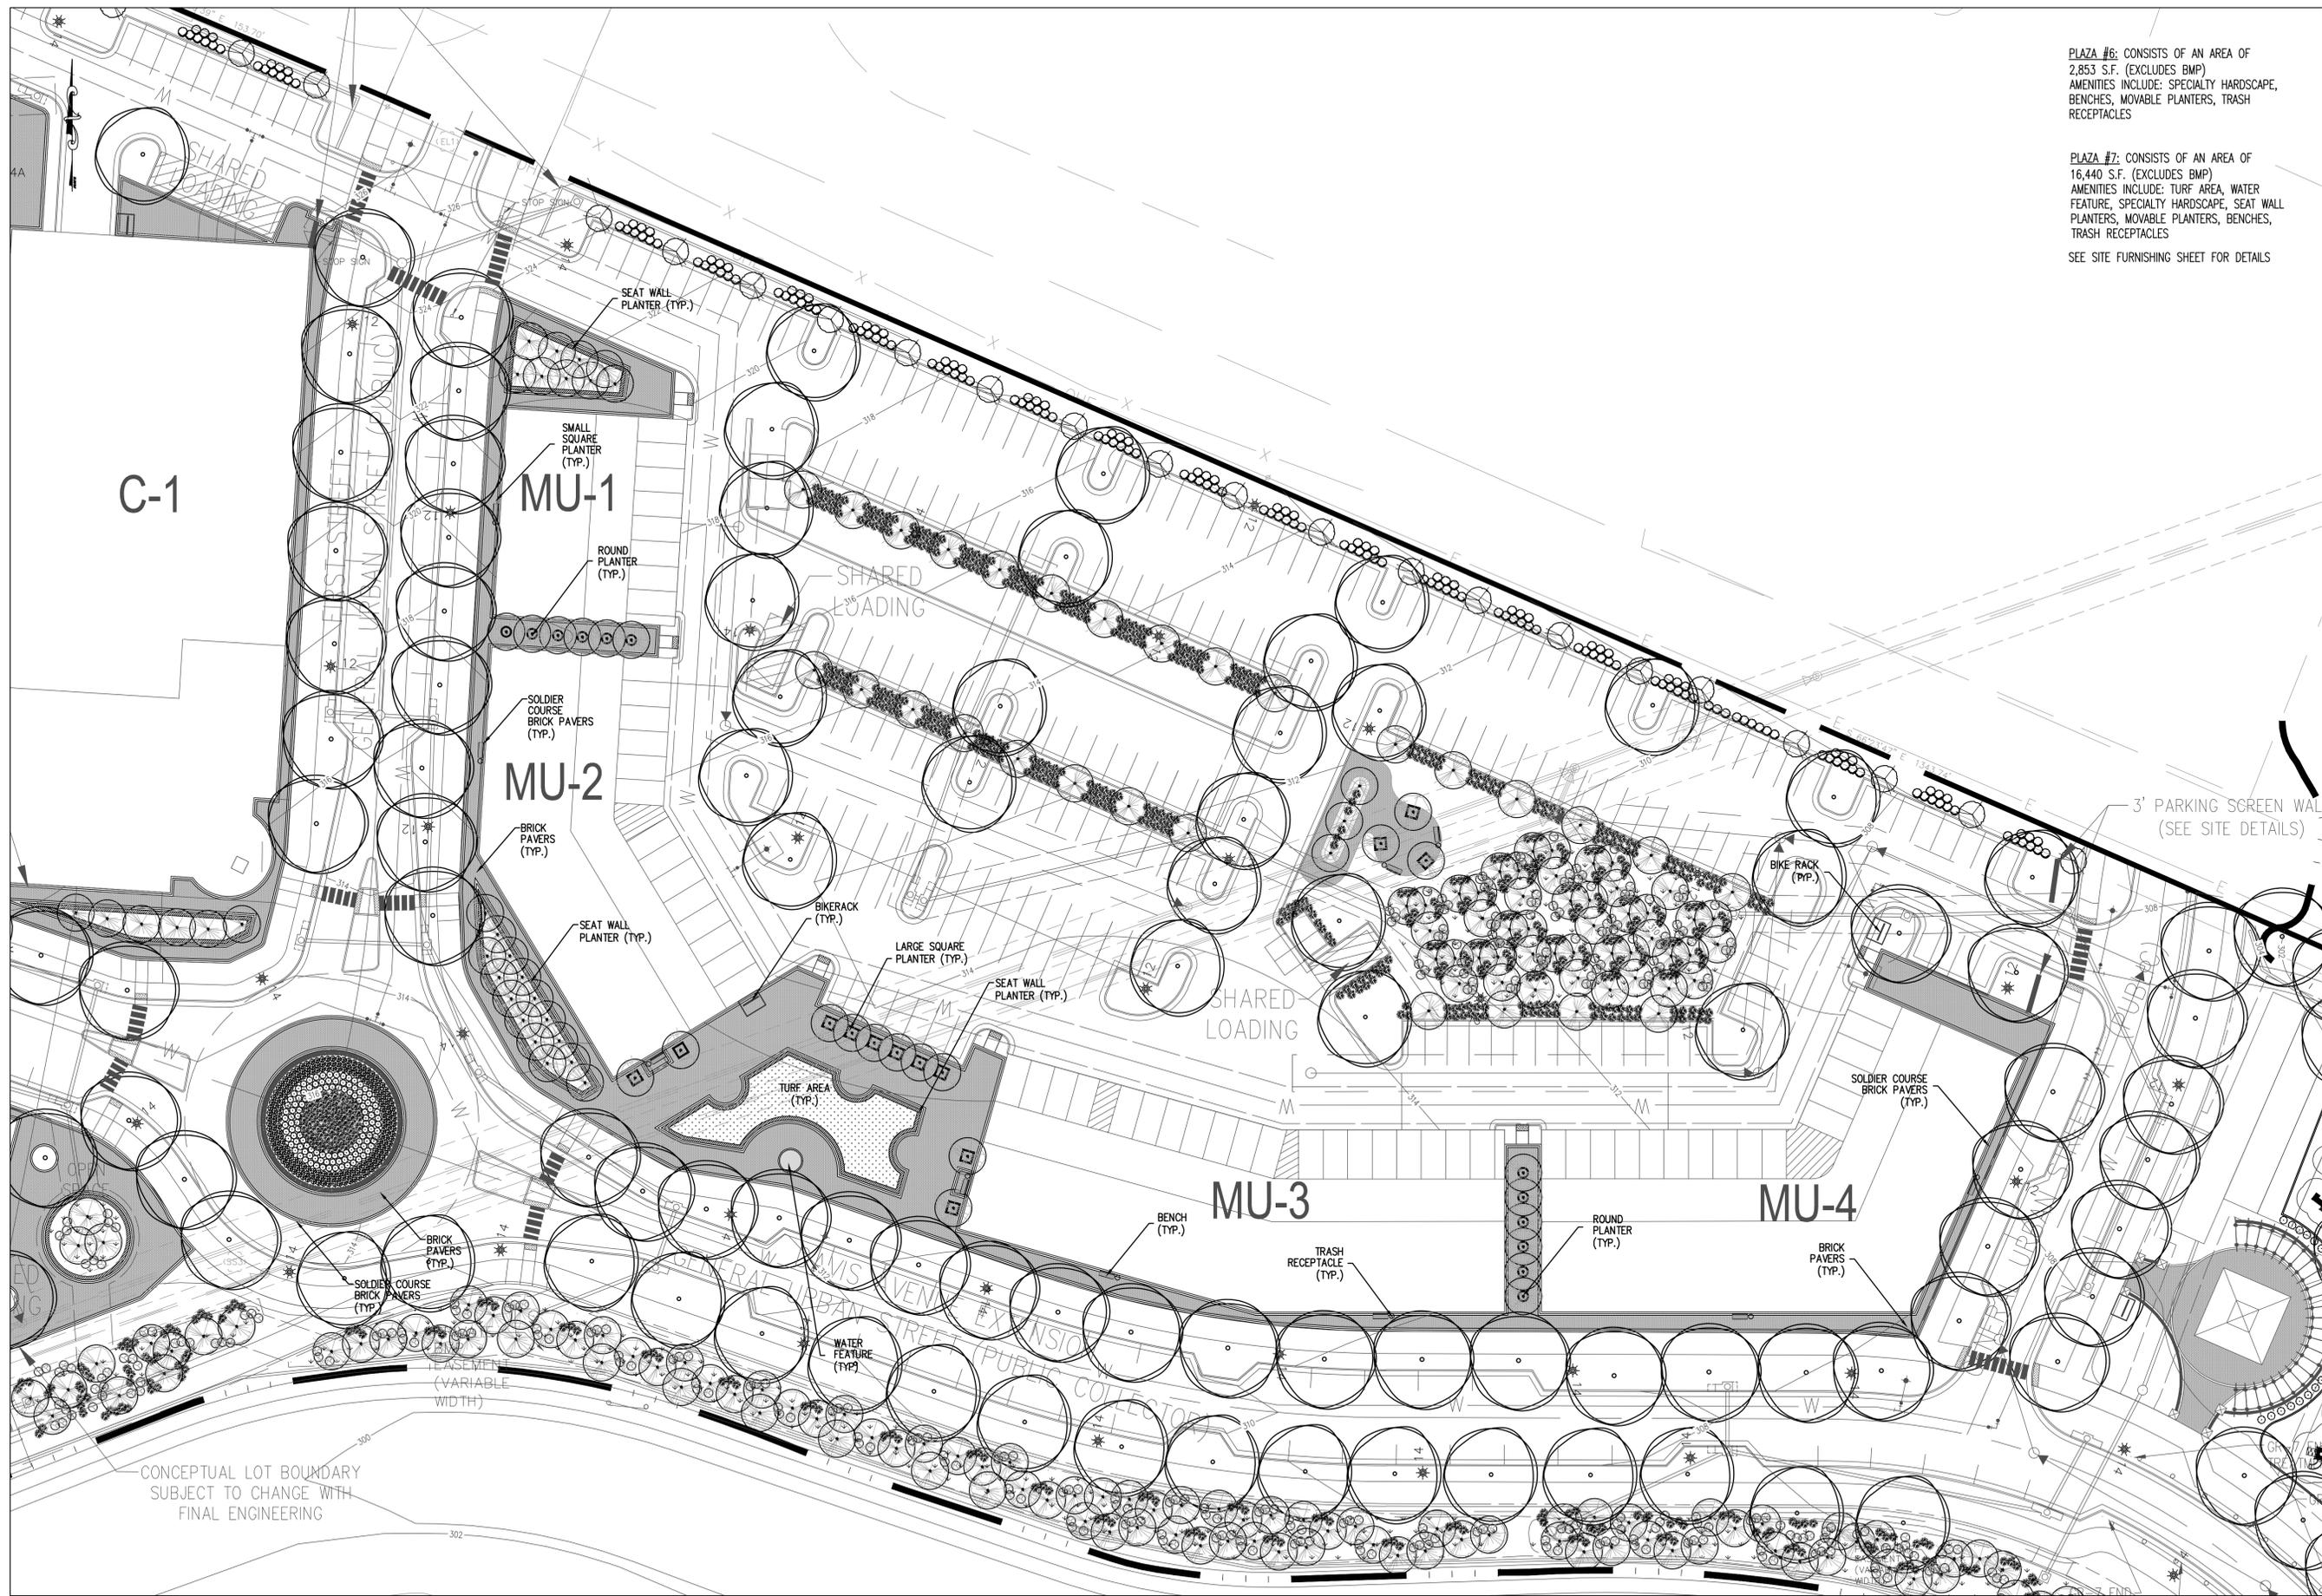

PLAZA #6: CONSISTS OF AN AREA OF 2,853 S.F. (EXCLUDES BMP)
 AMENITIES INCLUDE: SPECIALTY HARDSCAPE, BENCHES, MOVABLE PLANTERS, TRASH RECEPTACLES

PLAZA #7: CONSISTS OF AN AREA OF 16,440 S.F. (EXCLUDES BMP)
 AMENITIES INCLUDE: TURF AREA, WATER FEATURE, SPECIALTY HARDSCAPE, SEAT WALL PLANTERS, MOVABLE PLANTERS, BENCHES, TRASH RECEPTACLES

SEE SITE FURNISHING SHEET FOR DETAILS

(6) POCKET PARK & (7) PLAZA
 SCALE: 1"=30'

DATE	DESCRIPTION
2/11/2014	PER CHECKLIST COMMENTS
3/17/2014	PER TOWN COMMENTS
2/23/2014	PER TOWN COMMENTS
3/17/2015	PER TOWN COMMENTS
06/28/2015	PER TOWN COMMENTS

DATE	DESCRIPTION
BBR DESIGN	CIM DRAWN
	CMM CHKD
SCALE	H: AS NOTED
	V: ✓
JOB No.	2616-06-001
DATE	DEC. 23, 2013
FILE No.	2616-D-ZP-001

